


CONCRETE DRIVEWAY APRON DETAIL - SECTION

NOT TO SCALE

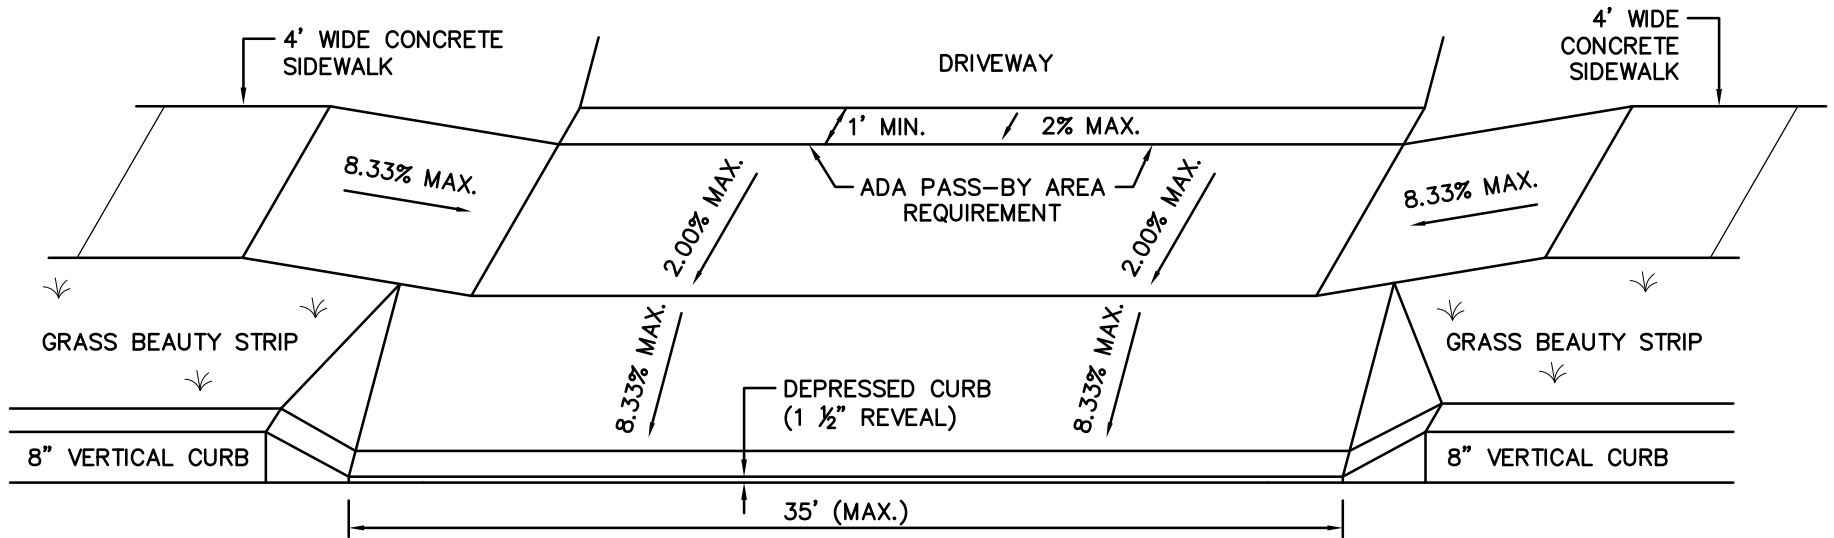

CONCRETE DRIVEWAY APRON DETAIL

NOT TO SCALE