

DRIVEWAY PERMIT APPLICATION

WEST EARL TOWNSHIP, LANCASTER COUNTY PA

Applicant – Property Owner	
Address	
City, State	Zip Code
Phone# or Email Address	

Permit No.: _____

Permit Fee: _____

Date Issued: _____

Expiration Date: _____

Building Permit No.: _____

Route: _____

APPLICATION IS MADE TO (check A, B or C):


A CONSTRUCT A NEW DRIVEWAY

B ALTER AN EXISTING DRIVEWAY

C OTHER: _____

Name & Distance to Nearest Intersection: _____

Applicant's Signature: _____

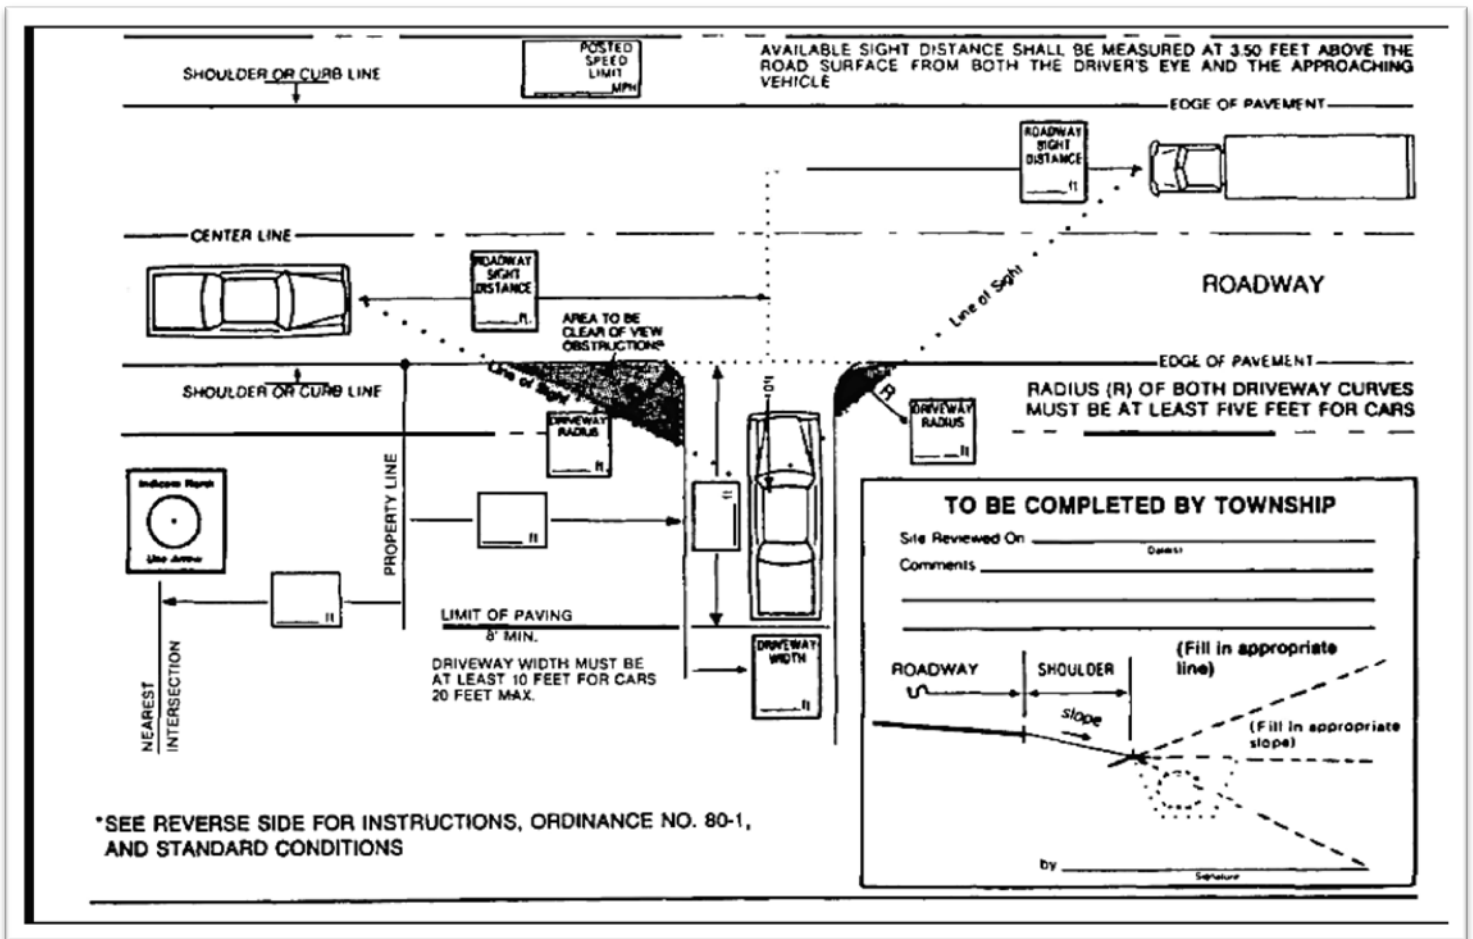

Reviewed By: _____

Road Master _____

Zoning Officer _____

Conditions: _____

COMPLETING THE APPLICATION

- A. THIS APPLICATION MUST BE SUBMITTED IN THE NAME OF THE OWNER OF THE PROPERTY.
- B. COMPLETE ALL ITEMS ON THE FRONT OF THIS FORM (EXCEPT WHERE NOTED). DESCRIBE IN DETAIL WHAT WORK YOU INTEND TO DO AND MATERIALS YOU INTEND TO USE. (ATTACH IN TRIPPLICATE DRAWINGS IF NECESSARY).
- C. PLACE A STAKE, WITH COLORED RIBBON ATTACHED, AT THE RIGHT-OF-WAY LINE ON THE LEFT AND RIGHT CORNERS OF YOUR PROPOSED DRIVEWAY, TO CLEARLY DEFINE YOUR ACCESS.

STANDARD CONDITIONS

- 1. PRIOR TO PAVING DRIVEWAY, WEST EARL TOWNSHIP ROADMASTER SHALL BE NOTIFIED AT THE MUNICIPAL OFFICE (FOR INSPECTION [717] 859-3201).
- 2. ALL WORK SHALL BE PERFORMED IN ACCORDANCE WITH WEST EARL TOWNSHIP'S STANDARDS AND SPECIFICATIONS AND PENNSYLVANIA DEPARTMENT OF TRANSPORTATION PUBL. 408, SPECIFICATIONS AND PUBL. 418, SELDOM USED SPECIFICATIONS, LATEST EDITION/REVISIONS.
- 3. PERMIT RENEWALS OR EXTENSIONS SHALL REQUIRE A NEW APPLICATION.
- 4. PERMITTEE SHALL NOTIFY WEST EARL TOWNSHIP ROADMASTER UPON COMPLETION OF THE WORK.
- 5. LEVEL AREA OFF ROADWAY REQUIRED WHERE DRIVEWAY EXCEEDS 8% GRADE.
- 6. STANDARD FOR MINIMUM SAFE STOPPING SIGHT DISTANCE (MSSSD) WILL BE BASED ON:

$$MSSSD = 1.47 + \frac{V}{30(F \pm G)}$$

Speed (MPH)	MINIMUM SAFE STOPPING SIGHT DISTANCE													
	Highway Grade in %													
	0	+1	+2	+3	+4	+5	+6	+7	+8	+9	+10	+11	+12	+13
	0	-1	-2	-3	-4	-5	-6	-7	-8	-9	-10	-11	-12	-13
15	76	74	73	73	73	73	72	72	71	71	71	70	70	70
	75	75	76	77	77	78	79	79	80	81	82	83	84	85
20	109	108	107	106	105	105	104	103	102	102	101	101	100	100
	109	110	111	112	113	114	115	117	118	119	121	123	125	127
25	147	145	144	143	143	140	139	138	137	136	135	134	134	133
	147	148	150	151	153	155	157	159	161	164	166	169	172	175
30	196	194	191	189	187	185	183	182	180	178	177	175	174	173
	196	198	201	204	207	210	214	217	221	226	230	235	241	247
35	249	245	242	238	236	233	231	228	226	224	221	219	217	215
	249	252	256	260	265	269	274	280	286	292	299	306	314	323
40	314	309	308	299	295	291	287	284	280	277	274	271	268	266
	314	319	325	331	337	345	352	360	369	379	389	401	414	428
45	383	376	370	364	358	353	348	343	338	334	330	326	322	319
	383	390	398	406	415	425	435	447	459	472	487	503	521	540
50	462	453	444	436	429	421	415	409	403	397	392	388	382	378
	462	471	481	492	504	517	531	547	563	581	600	622	647	674
55	538	527	517	508	499	490	482	475	467	461	454	448	442	437
	538	550	562	576	590	605	622	641	660	682	706	733	762	795
60	621	608	596	584	573	563	554	545	536	528	521	513	506	500
	621	634	649	665	682	701	721	742	766	792	821	852	887	926

DISTANCES IN FEET